

SITE ID: 323659117033301-06




STATION NAME: 0185002W-11P 001-6S

TOTAL DEPTH: 1720'

USGS SITE NAME: SDCC-San Diego Country Club

COMPLETION DATE: 03/11/2010

WELL OWNER: Sweetwater Authority

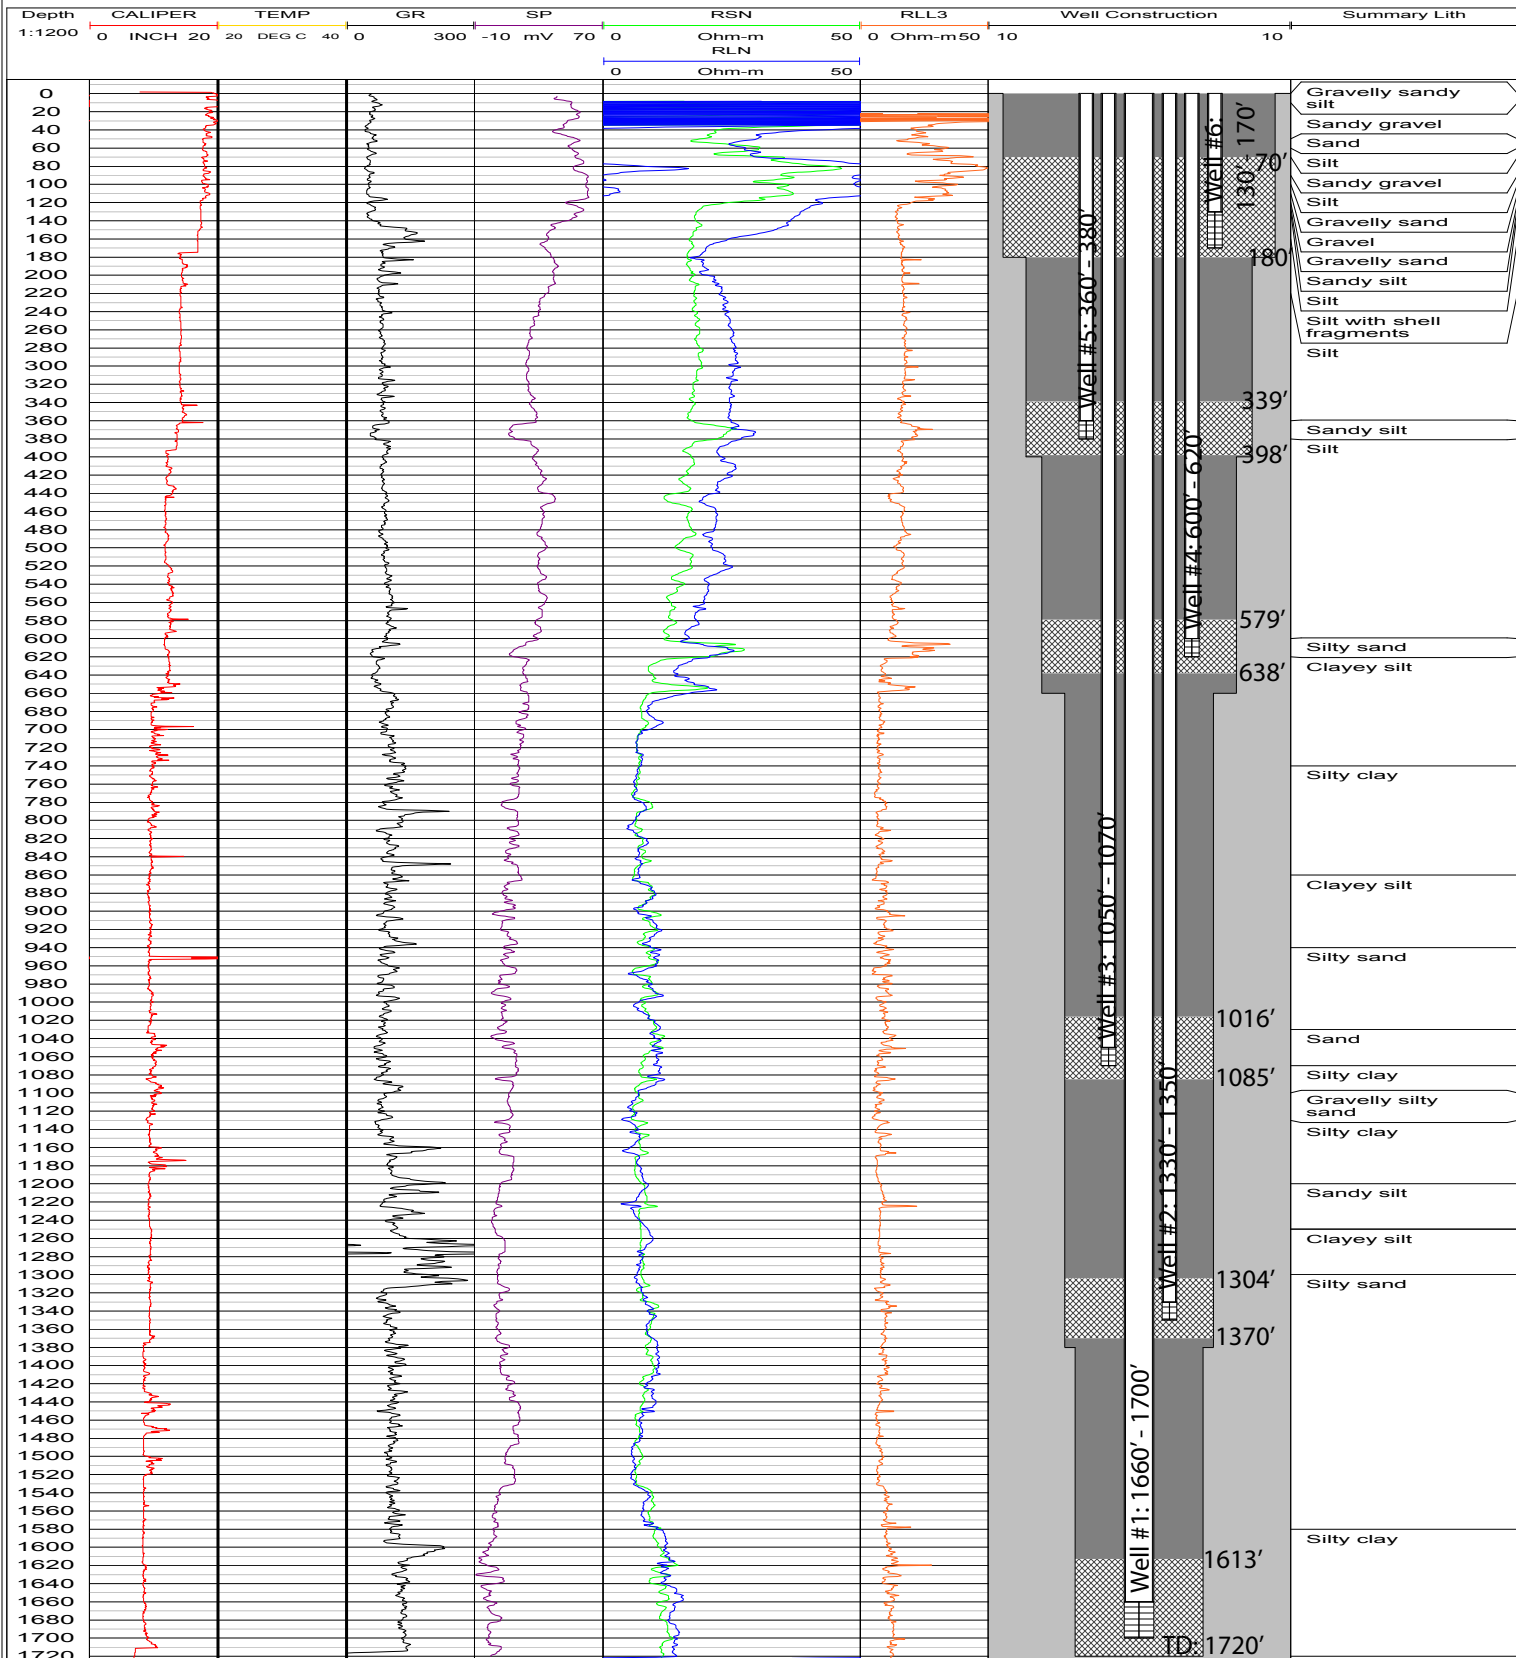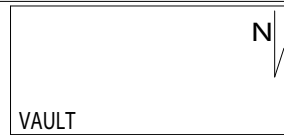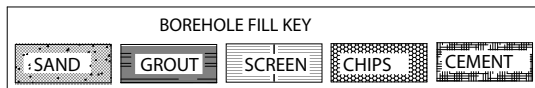

DRILLER: USGS RESEARCH DRILLING UNIT

DRILL TYPE: MUD ROTARY

WELL FINISH: VAULT

CASING TYPE: SCHED 80 PVC, 20' SECTIONS

SCREEN TYPE: SCHED 80 PVC 2"--> 1.5" X 0.020" SLOT; 3"--> 2.0" X 0.020" SLOT

SEALS: PUREGOLD GROUT @ 30% SOLID

FILTER PACK: RMC #3 MONTEREY SAND

BOREHOLE DIA.: 18":0'-180'; 15":180'-400'; 12.875":400'-660'; 9.875":660'-1380'; 8.5":1380'-1720'