

SITE ID: 324416117042001-06


STATION NAME: 016S/002W-34G001-6S

TOTAL DEPTH: 1100'

USGS SITE NAME: SDCP San Diego Chollas Park



COMPLETION DATE: 06/08/2011

WELL OWNER: City of San Diego

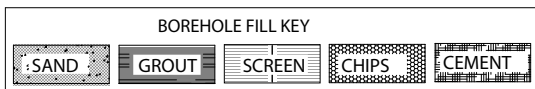

Water Levels (07/01/2011)

- #1: 272.32' b/s
- #2: 239.17' b/s
- #3: 230.02' b/s
- #4: 224.62' b/s
- #5: 151.90' b/s
- #6: 36.55' b/s

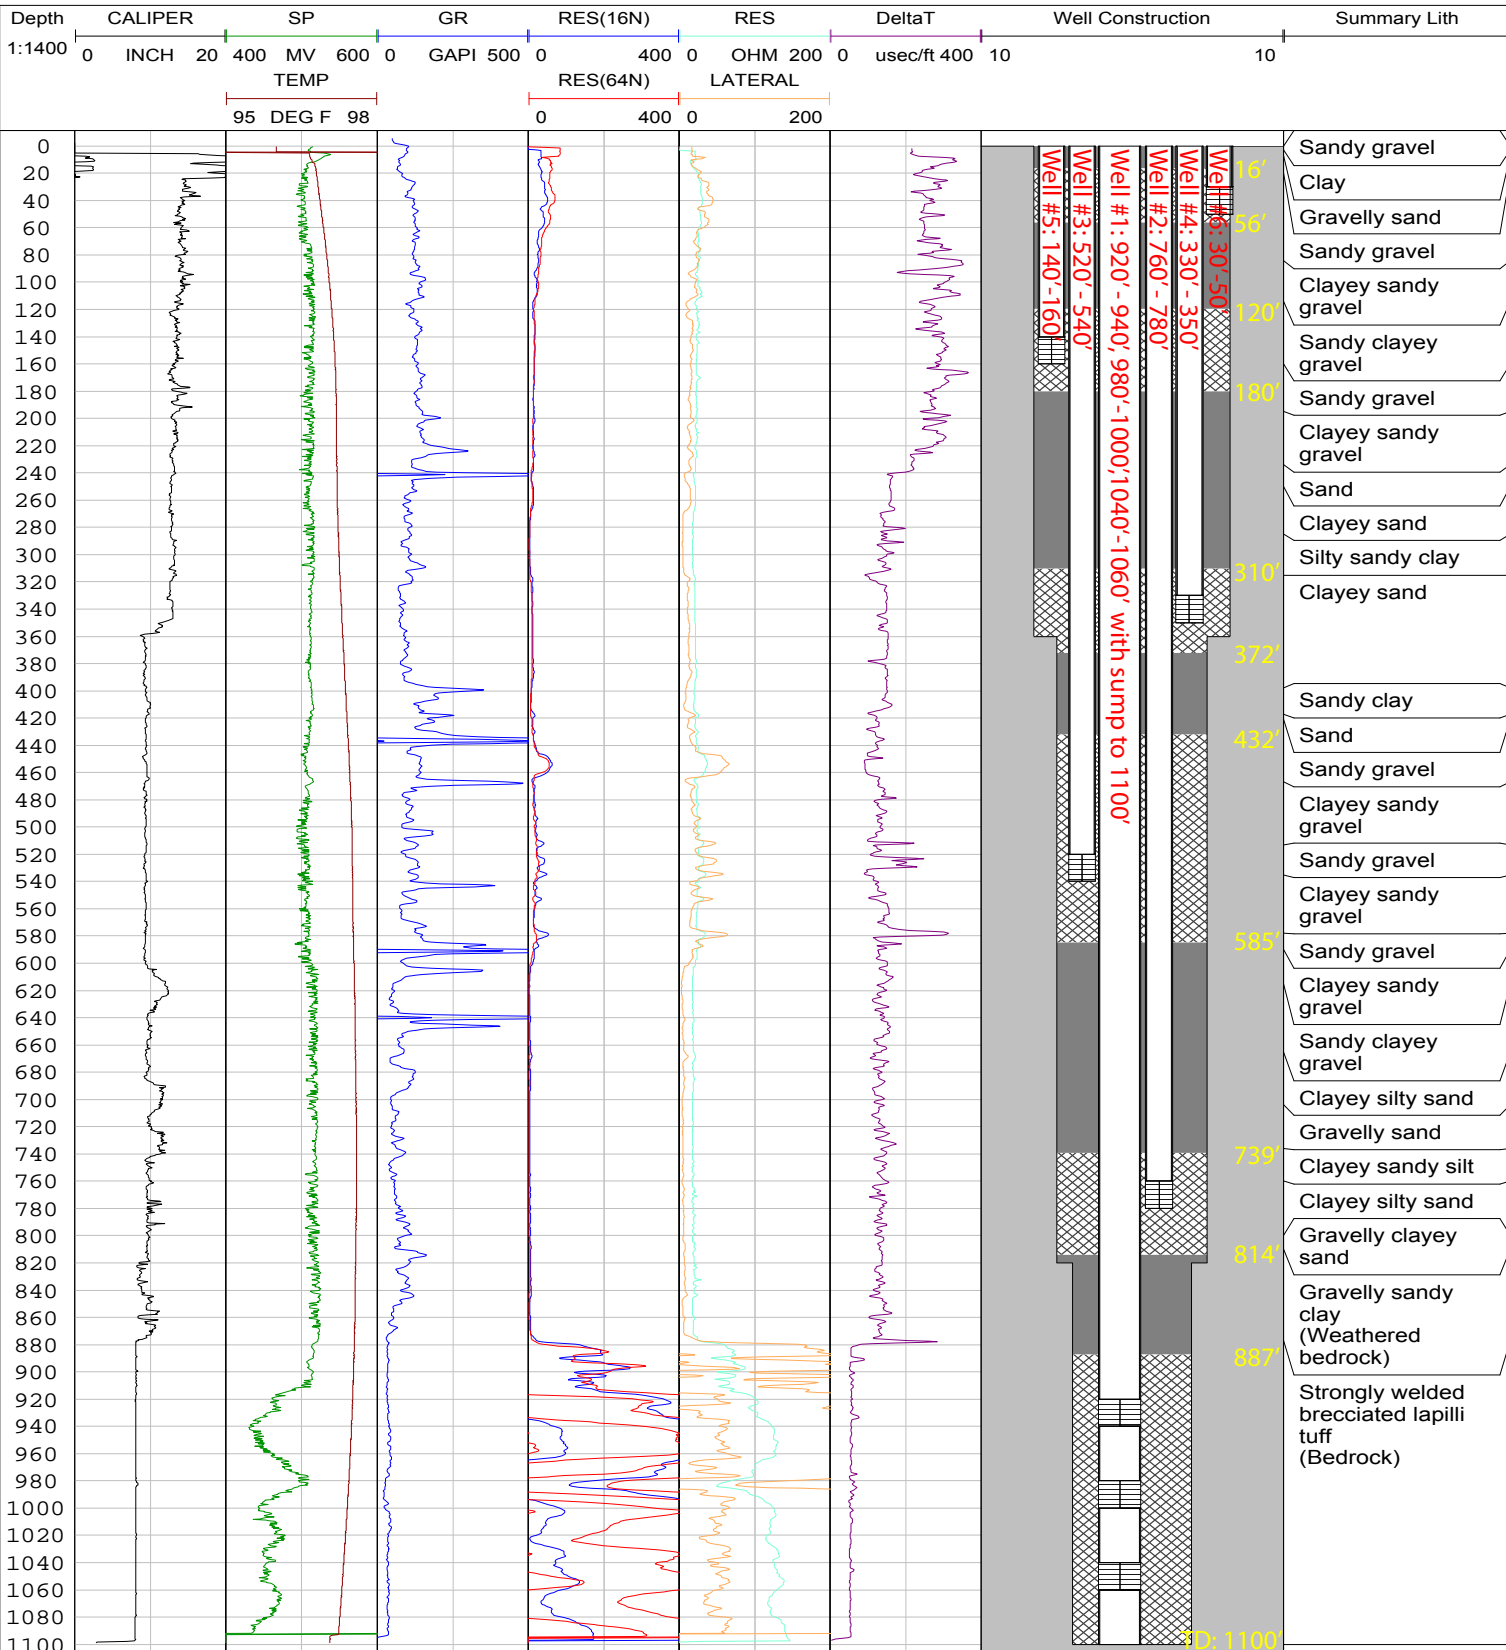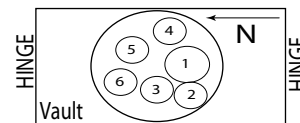

DRILLER: USGS RESEARCH DRILLING UNIT	DRILL TYPE: MUD ROTARY	WELL FINISH: Vault
CASING TYPE: SCHED 80 PVC, 20' SECTIONS	SCREEN TYPE: SCHED 80 PVC 2"-->1.5" X 0.020" SLOT; 3"-->1.40"X0.020"	
SEALS: PUREGOLD GROUT @ 30% SOLID	FILTER PACK: CEMEX #3 MONTEREY SAND	
BOREHOLE DIA.: 13.0'-0'-360'; 10.0'-360'-820'; 7.875'-820'-1100'		