


SITE I.D.: 323528117031401-05	COMPLETION DATE: 12/13/2008
STATION NAME: 0018S002W32G002-06s	TOTAL DEPTH: 1472'
USGS SITE: San Diego Otay River (SDOR)	WELL FINISH: VAULT
OWNER: SWEETWATER AUTHORITY	

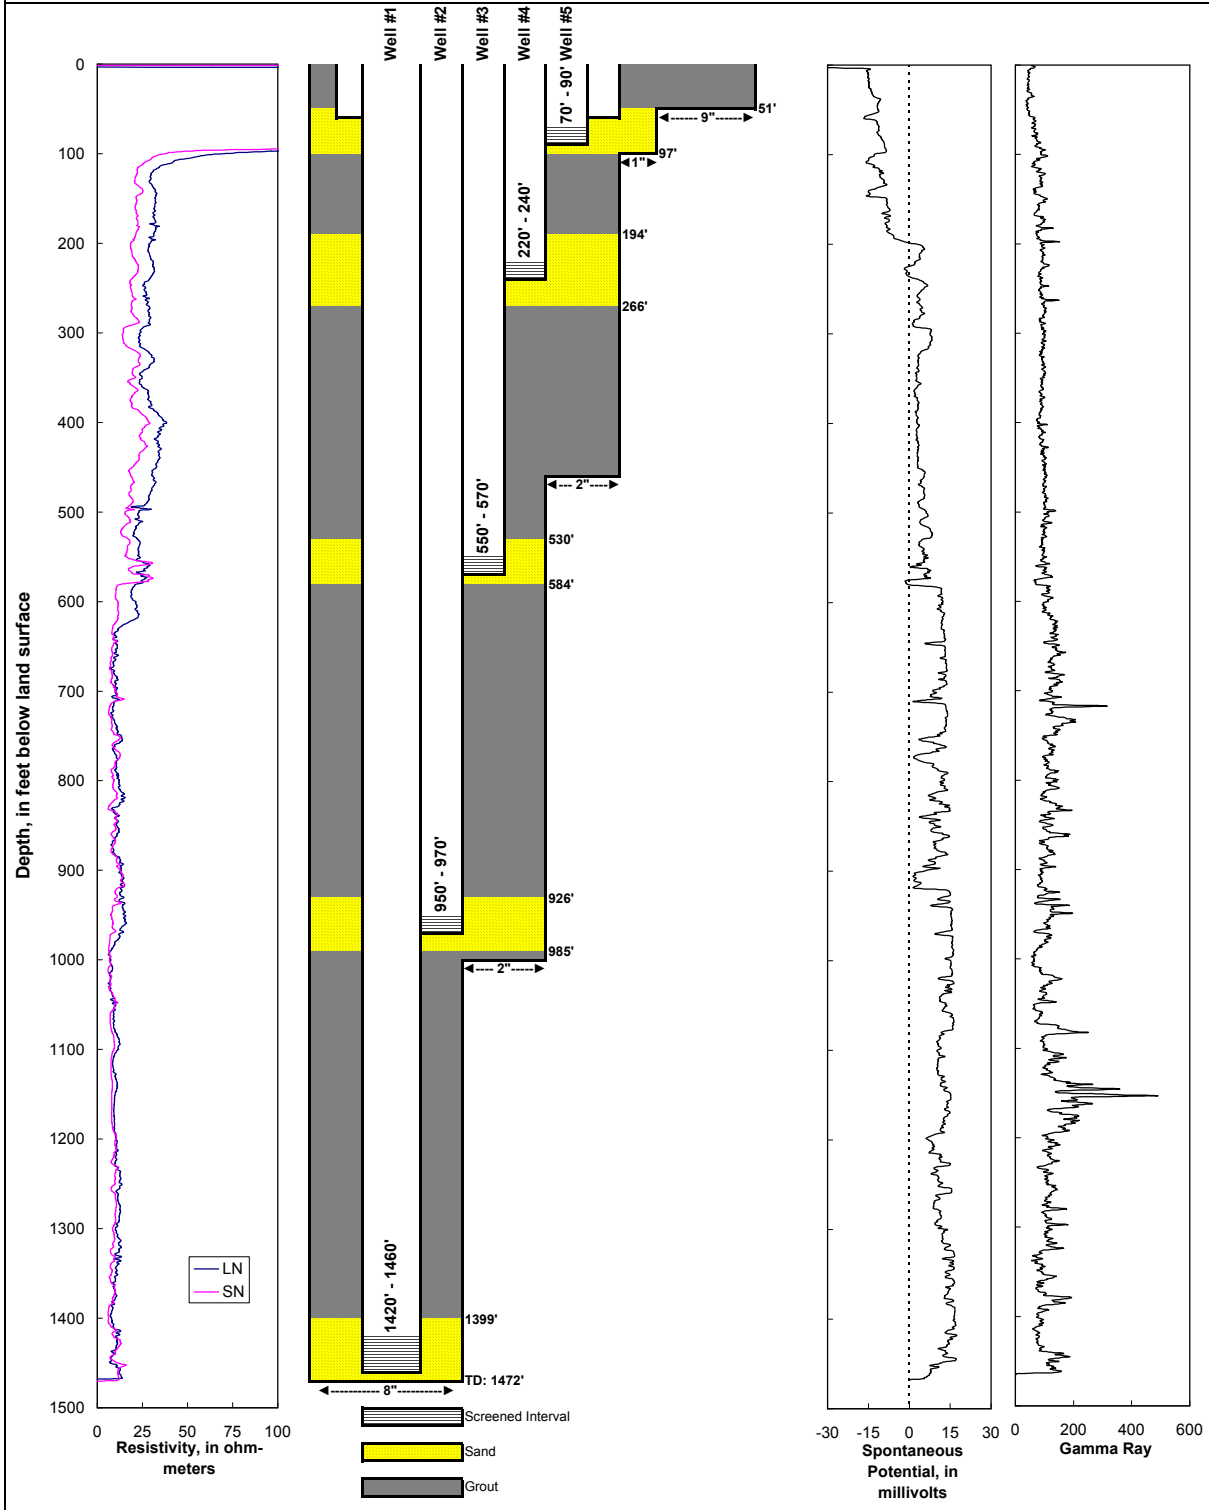

DRILL TYPE: HYDRAULIC MUD ROTARY	DRILLER: USGS WESTERN REGION RESEARCH DRILLING UNIT
CASING TYPE: SCHD. 80 PVC 20' SEC (#1: 3", #2-5: 2")	SCREEN TYPE: SCHD. 80 1.5"x0.02" SLOTS (Except #1: 2.0"x0.02")
GROUT: PUREGOLD GROUT @ 30% SOLIDS	SAND: RMC #3
BOREHOLE DIA: 22": 0' - 60'; 13": 60' - 100'; 12": 100' - 460'; 10": 460' - 1000'; 8": 1000' - 1472'	
SURFACE/CONDUCTOR CASING: 15": 0' - 60' PVC BELL-END SDR35	