

SITE ID: 330514116582901 - 03


STATION NAME: 012S001W-34L002-4S

TOTAL DEPTH: 355'




USGS SITE NAME: SDSY - San Diego Santa Ysabel

COMPLETION DATE: 10/23/2010

WELL OWNER: City of San Diego

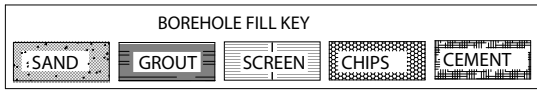

Water Levels  
Collected 10/25/10  
#1: 42.25' bls #3: 41.15' bls  
#2: 41.50' bls

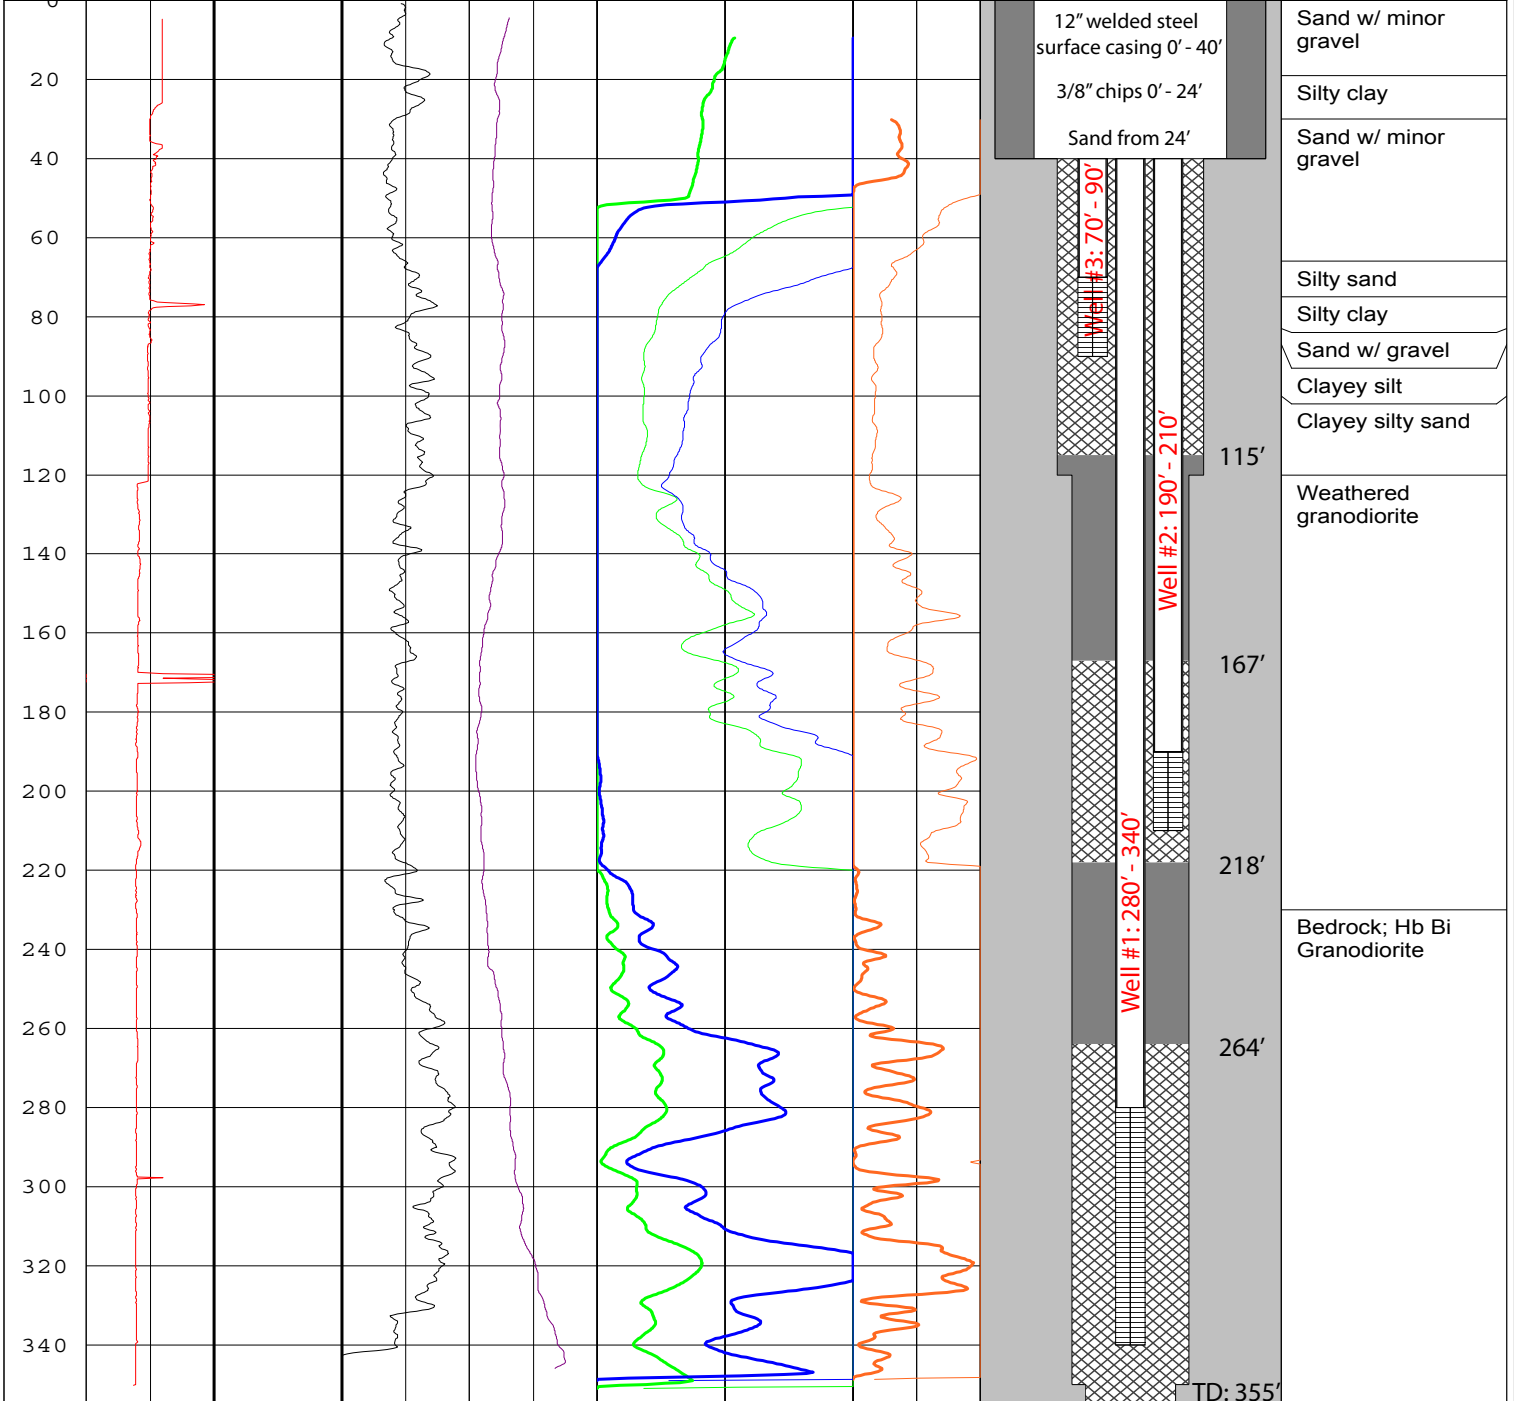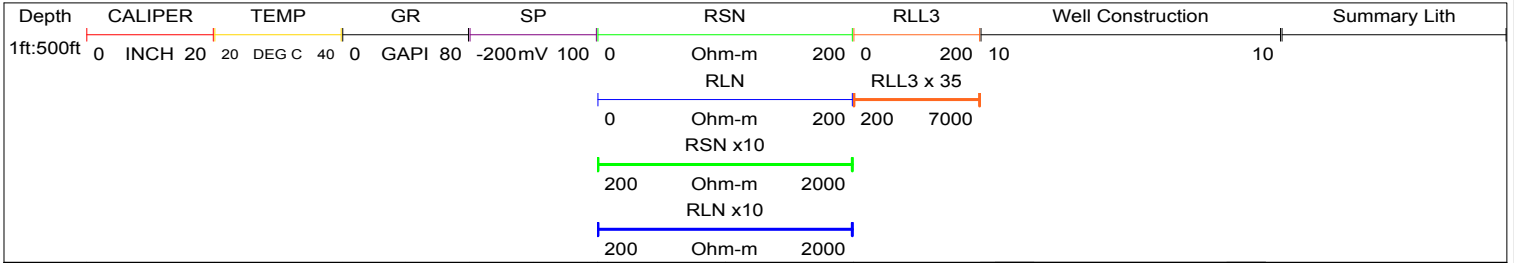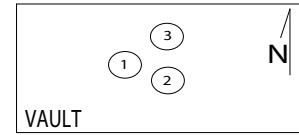

|  |   |                    |
|--|---|--------------------|
| DRILLER: USGS RESEARCH DRILLING UNIT   | DRILL TYPE: MUD ROTARY                            | WELL FINISH: VAULT |
| CASING TYPE: SCHED 80 PVC, 20' SECTIONS  | SCREEN TYPE: SCHED 80 PVC 2"-->1.5" X 0.020" SLOT |                    |
| SEALS: PUREGOLD GROUT @ 30% SOLID, 3/8" med chips at surface                           | FILTER PACK: RMC #3 MONTEREY SAND                 |                    |
| BOREHOLE DIA.: 18": 0' - 40'; 9.875": 40' - 120'; 7.875": 120' - 350'; 6": 350' - 355' |   |                    |