

SITE ID: 3725531211025 01-03

STATION NAME: 006S008E-09E 01-03M




TOTAL DEPTH: 445'

UGSG SITE NAME: P259 Mendota Canal @ P259

COMPLETION DATE: 4/21/10

WELL OWNER: U.S. Bureau of Reclamation

WELL COMPLETION REPORT #: e0105604

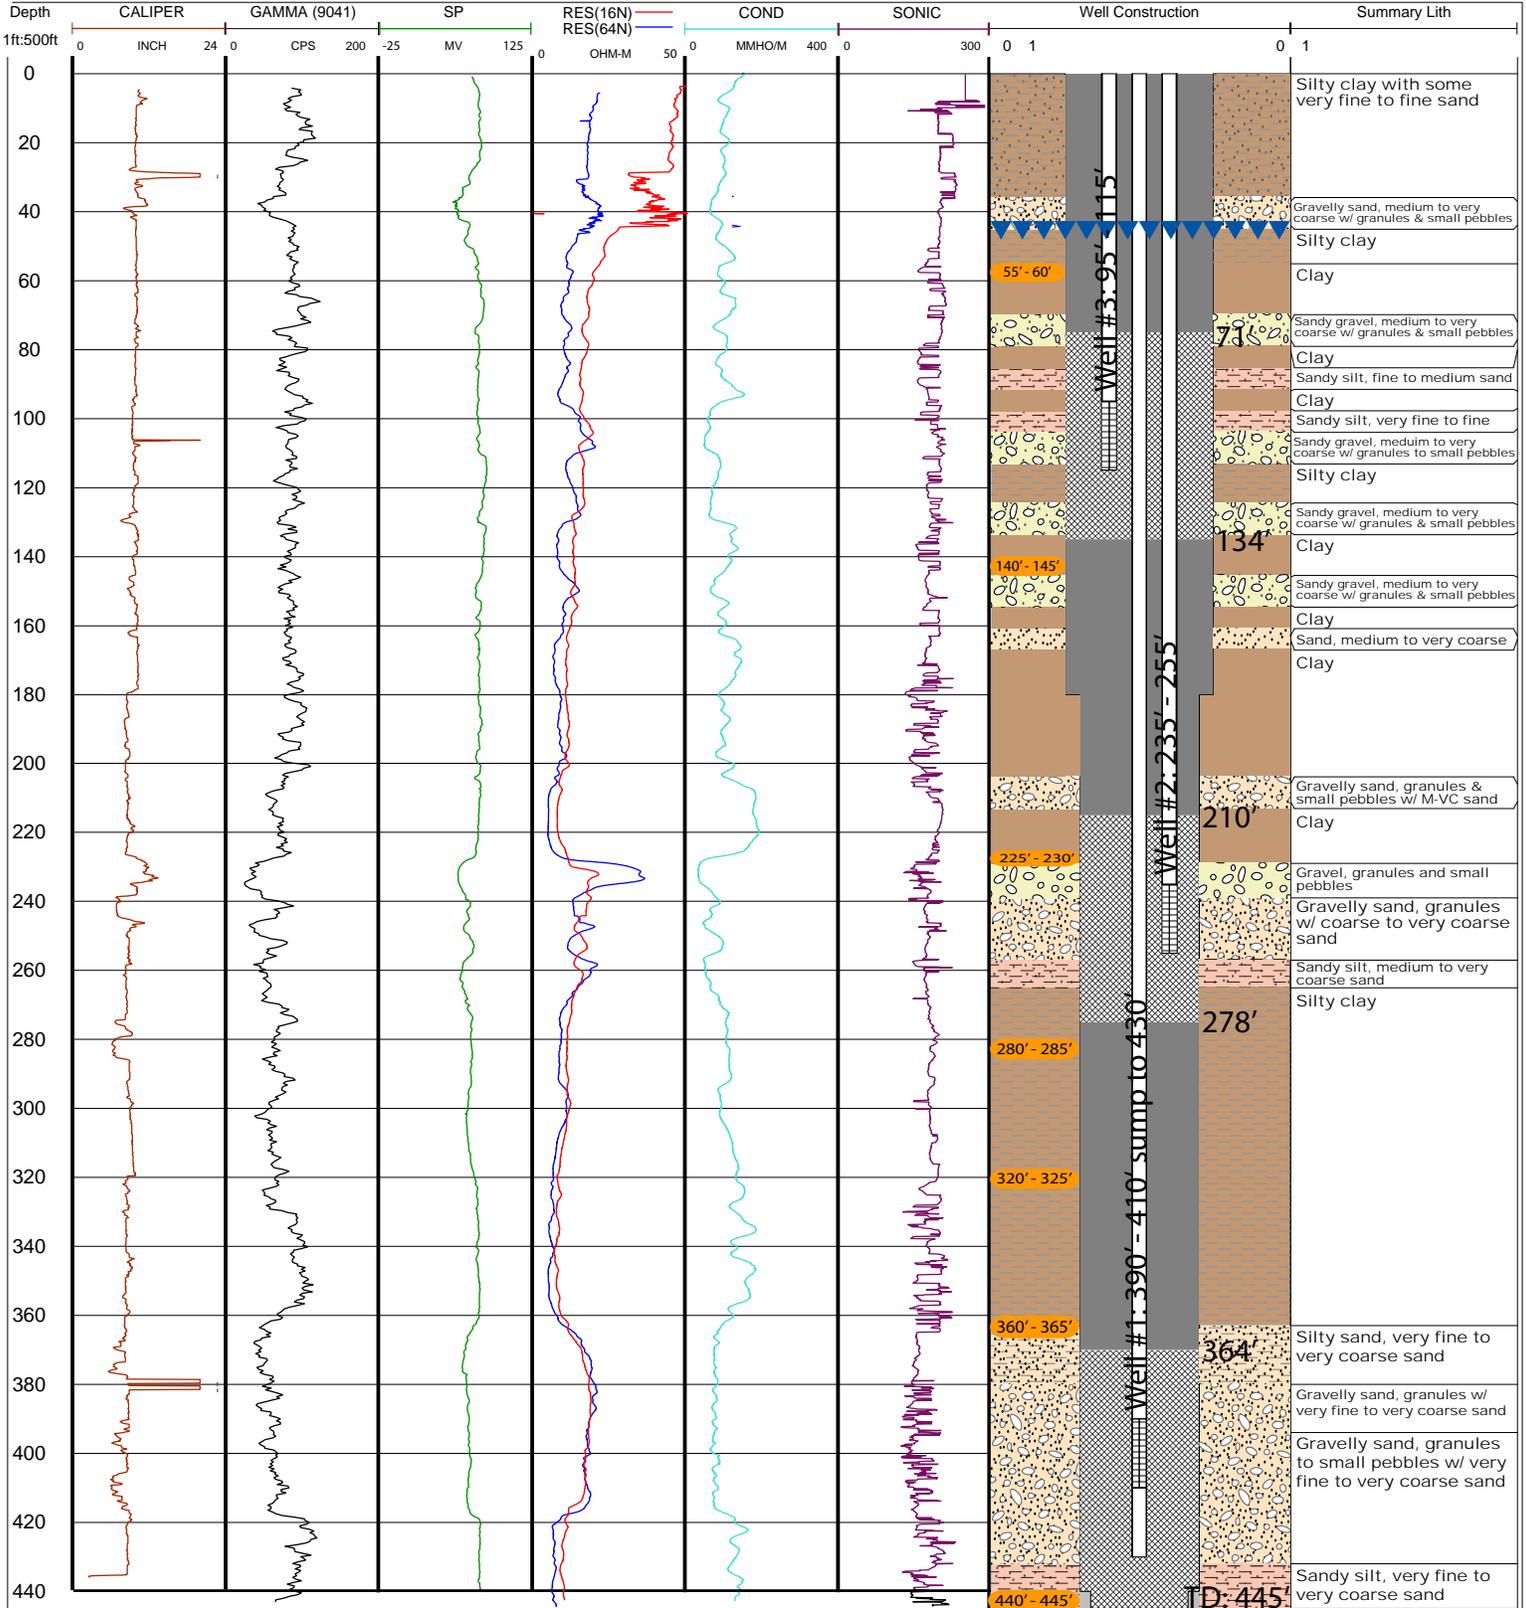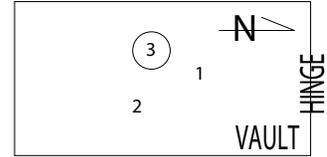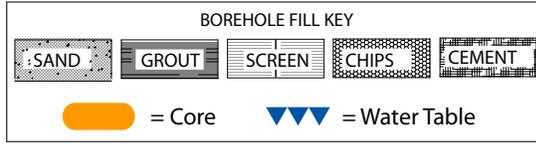

DRILLER: USGS RESEARCH DRILLING UNIT  
 CASING TYPE: 2" DIAMETER SCHED 80 PVC 20" SEC.  
 SEALS: PUREGOLD GROUT @ 30% SOLID  
 BOREHOLE DIA.: 9.875": 0'- 180'; 8.0": 180'- 440'; 6.5": 440'- 445'

DRILL TYPE: MUD ROTARY  
 SCREEN TYPE: SCHED 80 PVC 1.5" X 0.020" SLOT  
 FILTER PACK: RMC #3 MONTEREY SAND

WELL FINISH: VAULT